




DESIGNER'S NOTES

KEY TO SYMBOLS

- TS TECH & GS SOCKET
- WB WALL BOX
-  CAMERA CABLE CONNECTION
-  CYC RAIL
- FE FIRE EXTINGUISHER
- LIGHTING OUTLETS

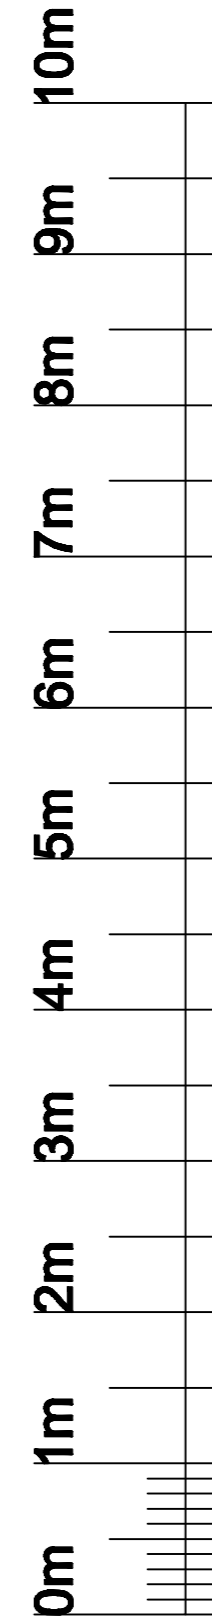

PRODUCER _____

DIRECTOR _____

DESIGNER _____

LIGHTING _____

ZERO DATE _____

PRODUCTION DATE _____

DESIGNERS LAYOUT
METRIC STUDIO PLAN SCALE 1:50 @ A2

TC 12
PROGRAMME

